

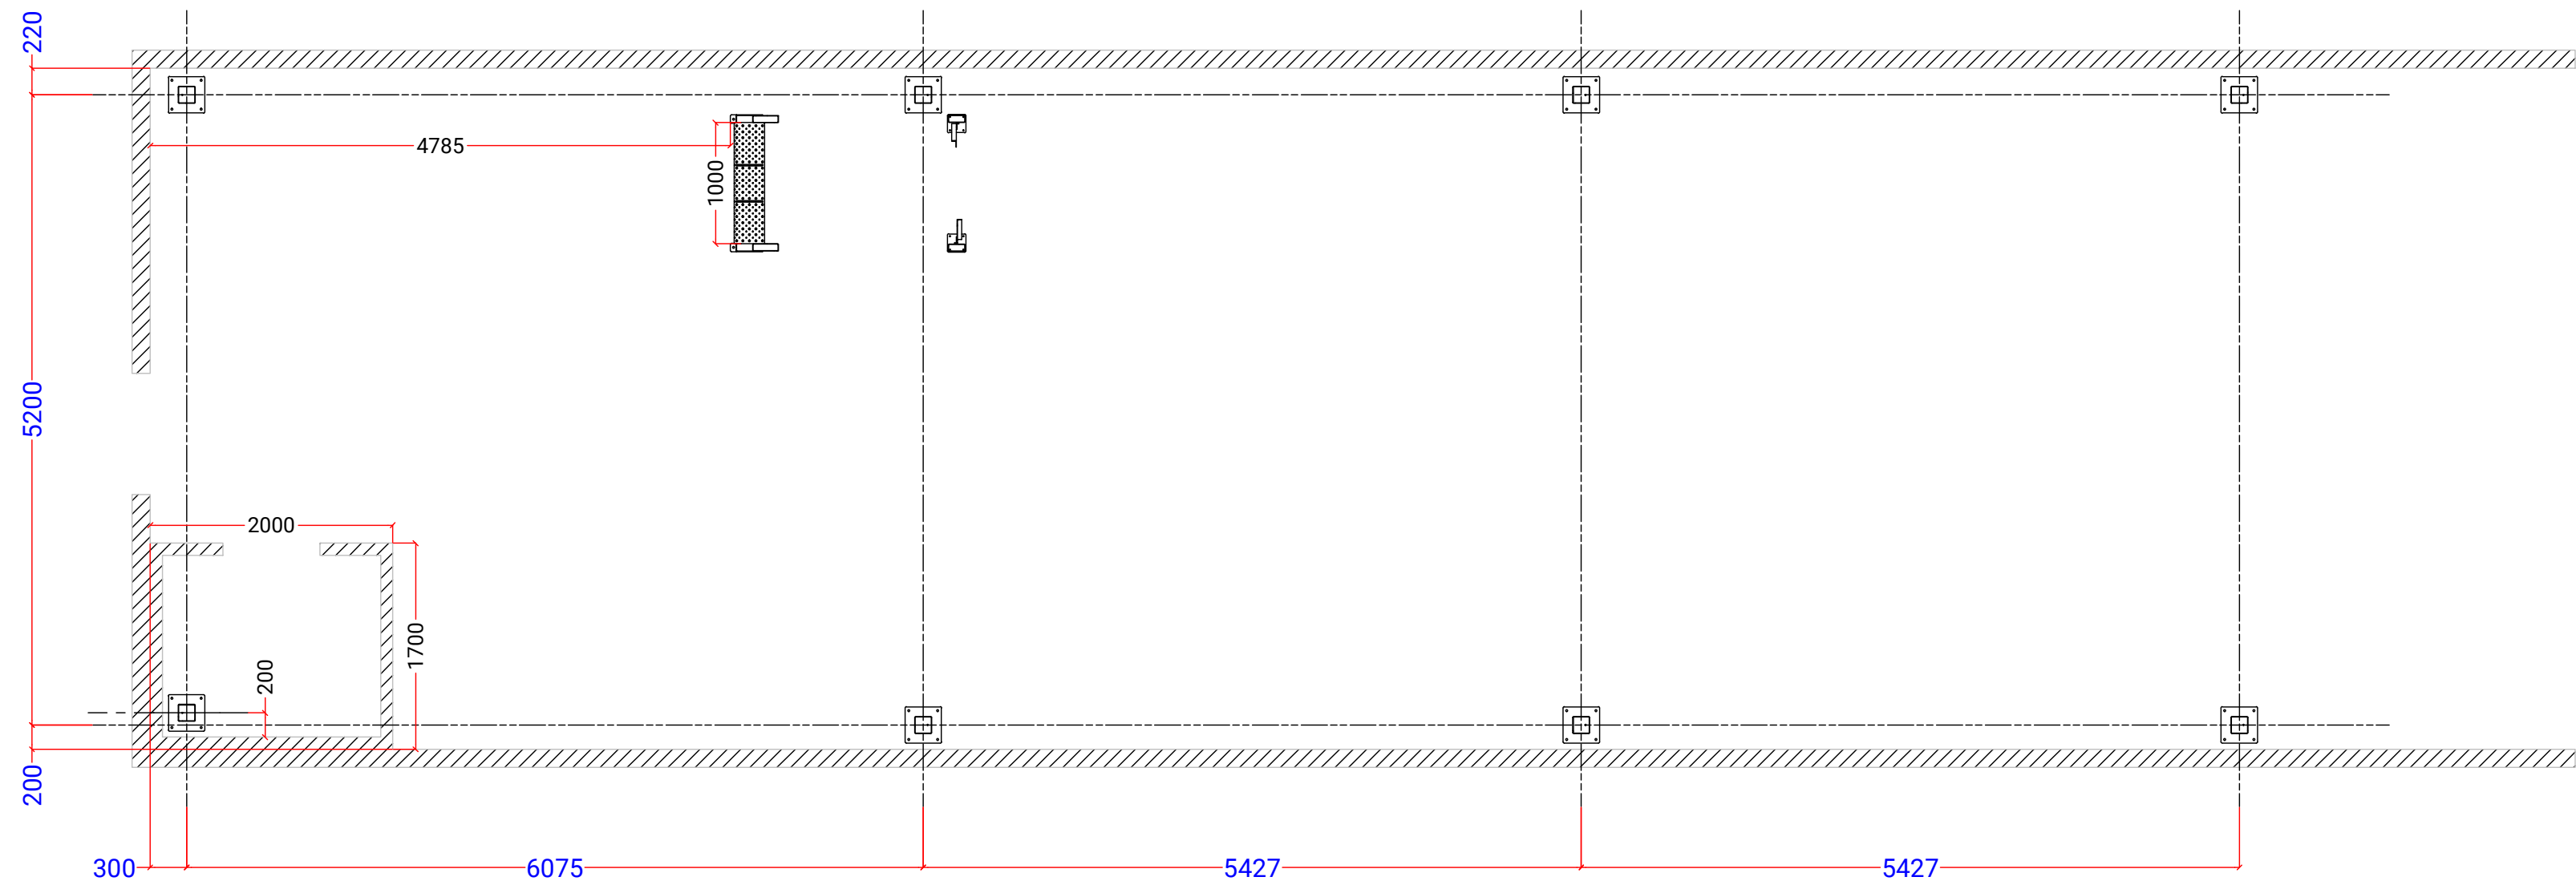


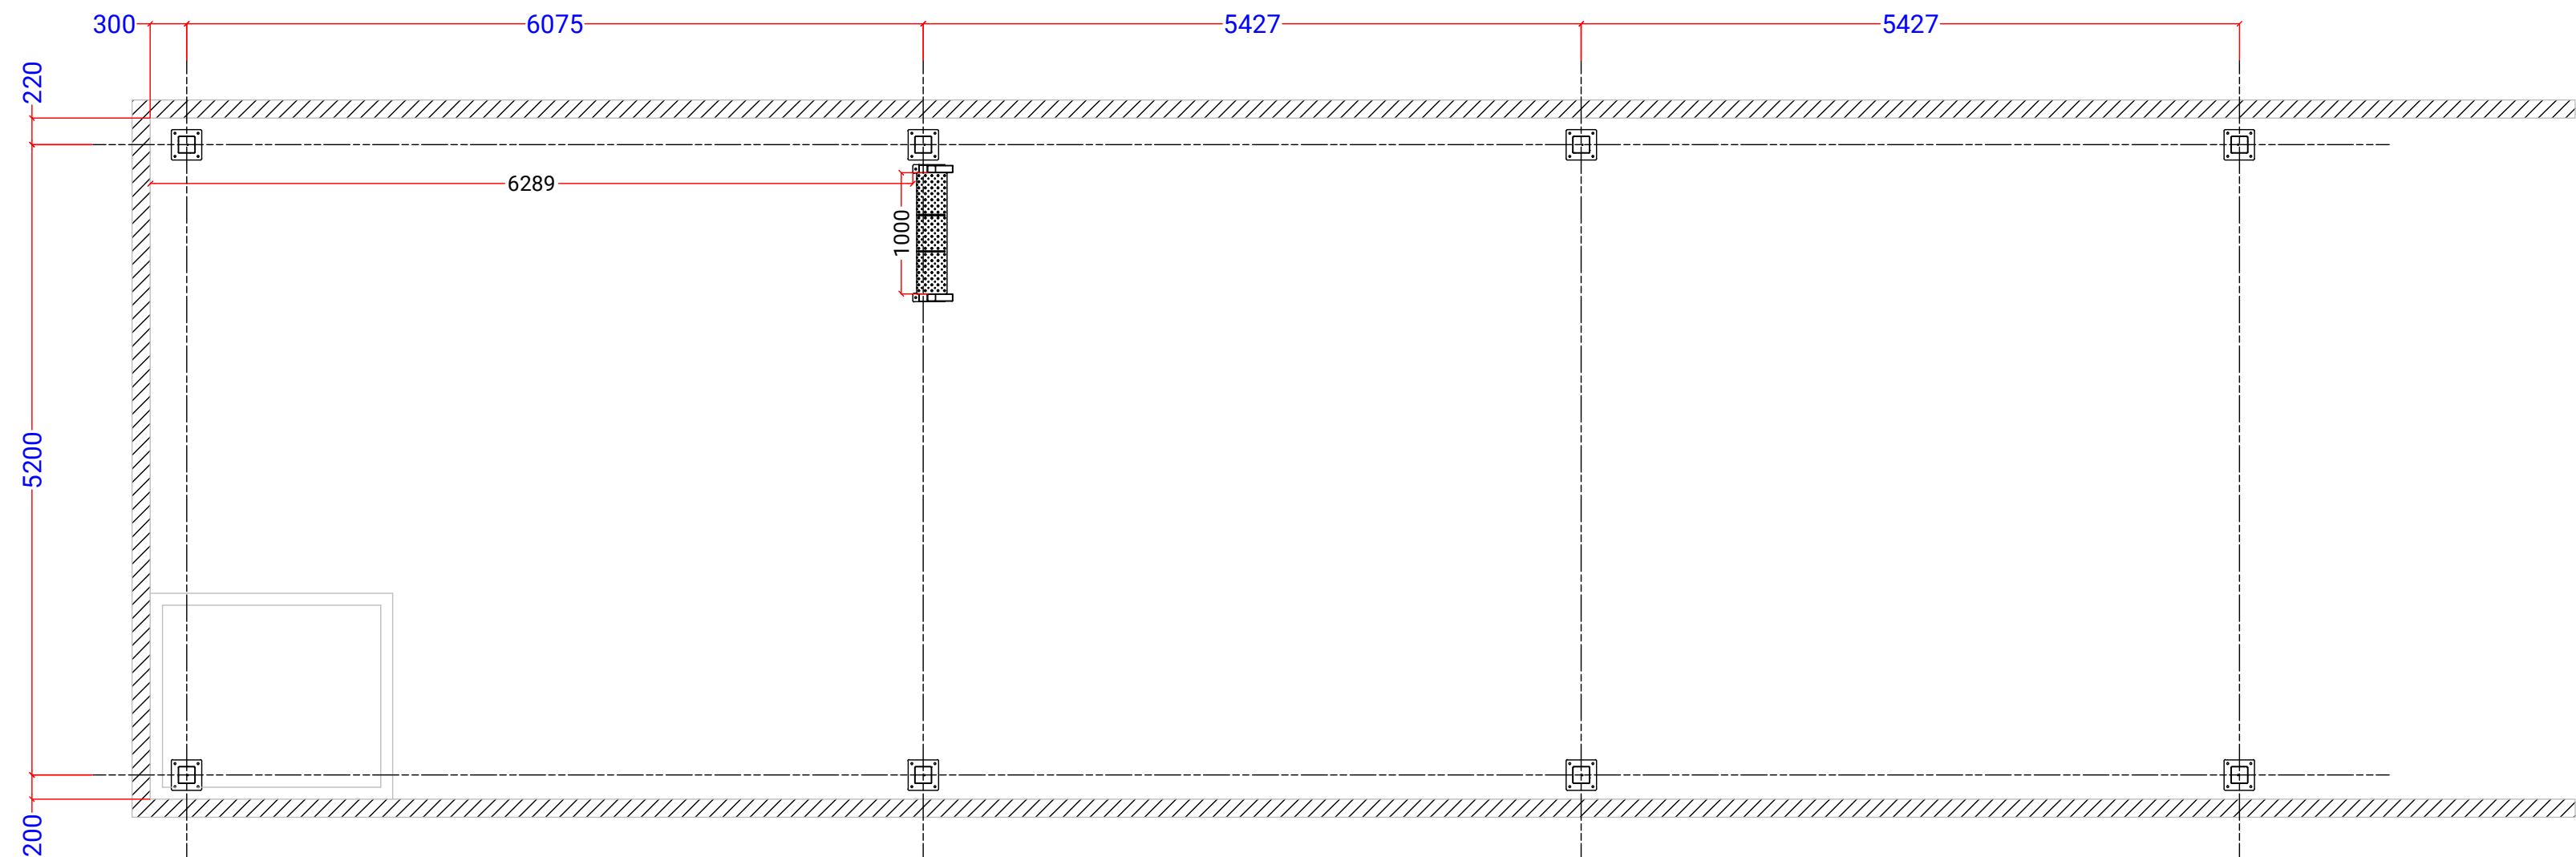



SECOND LEVEL

FIRST LEVEL

Customer:		Ref:	SO-3316-25
Project: Vicino 3		Date:	21/10/2025
P2 - Columns drawing			
Scale 1 : 50			

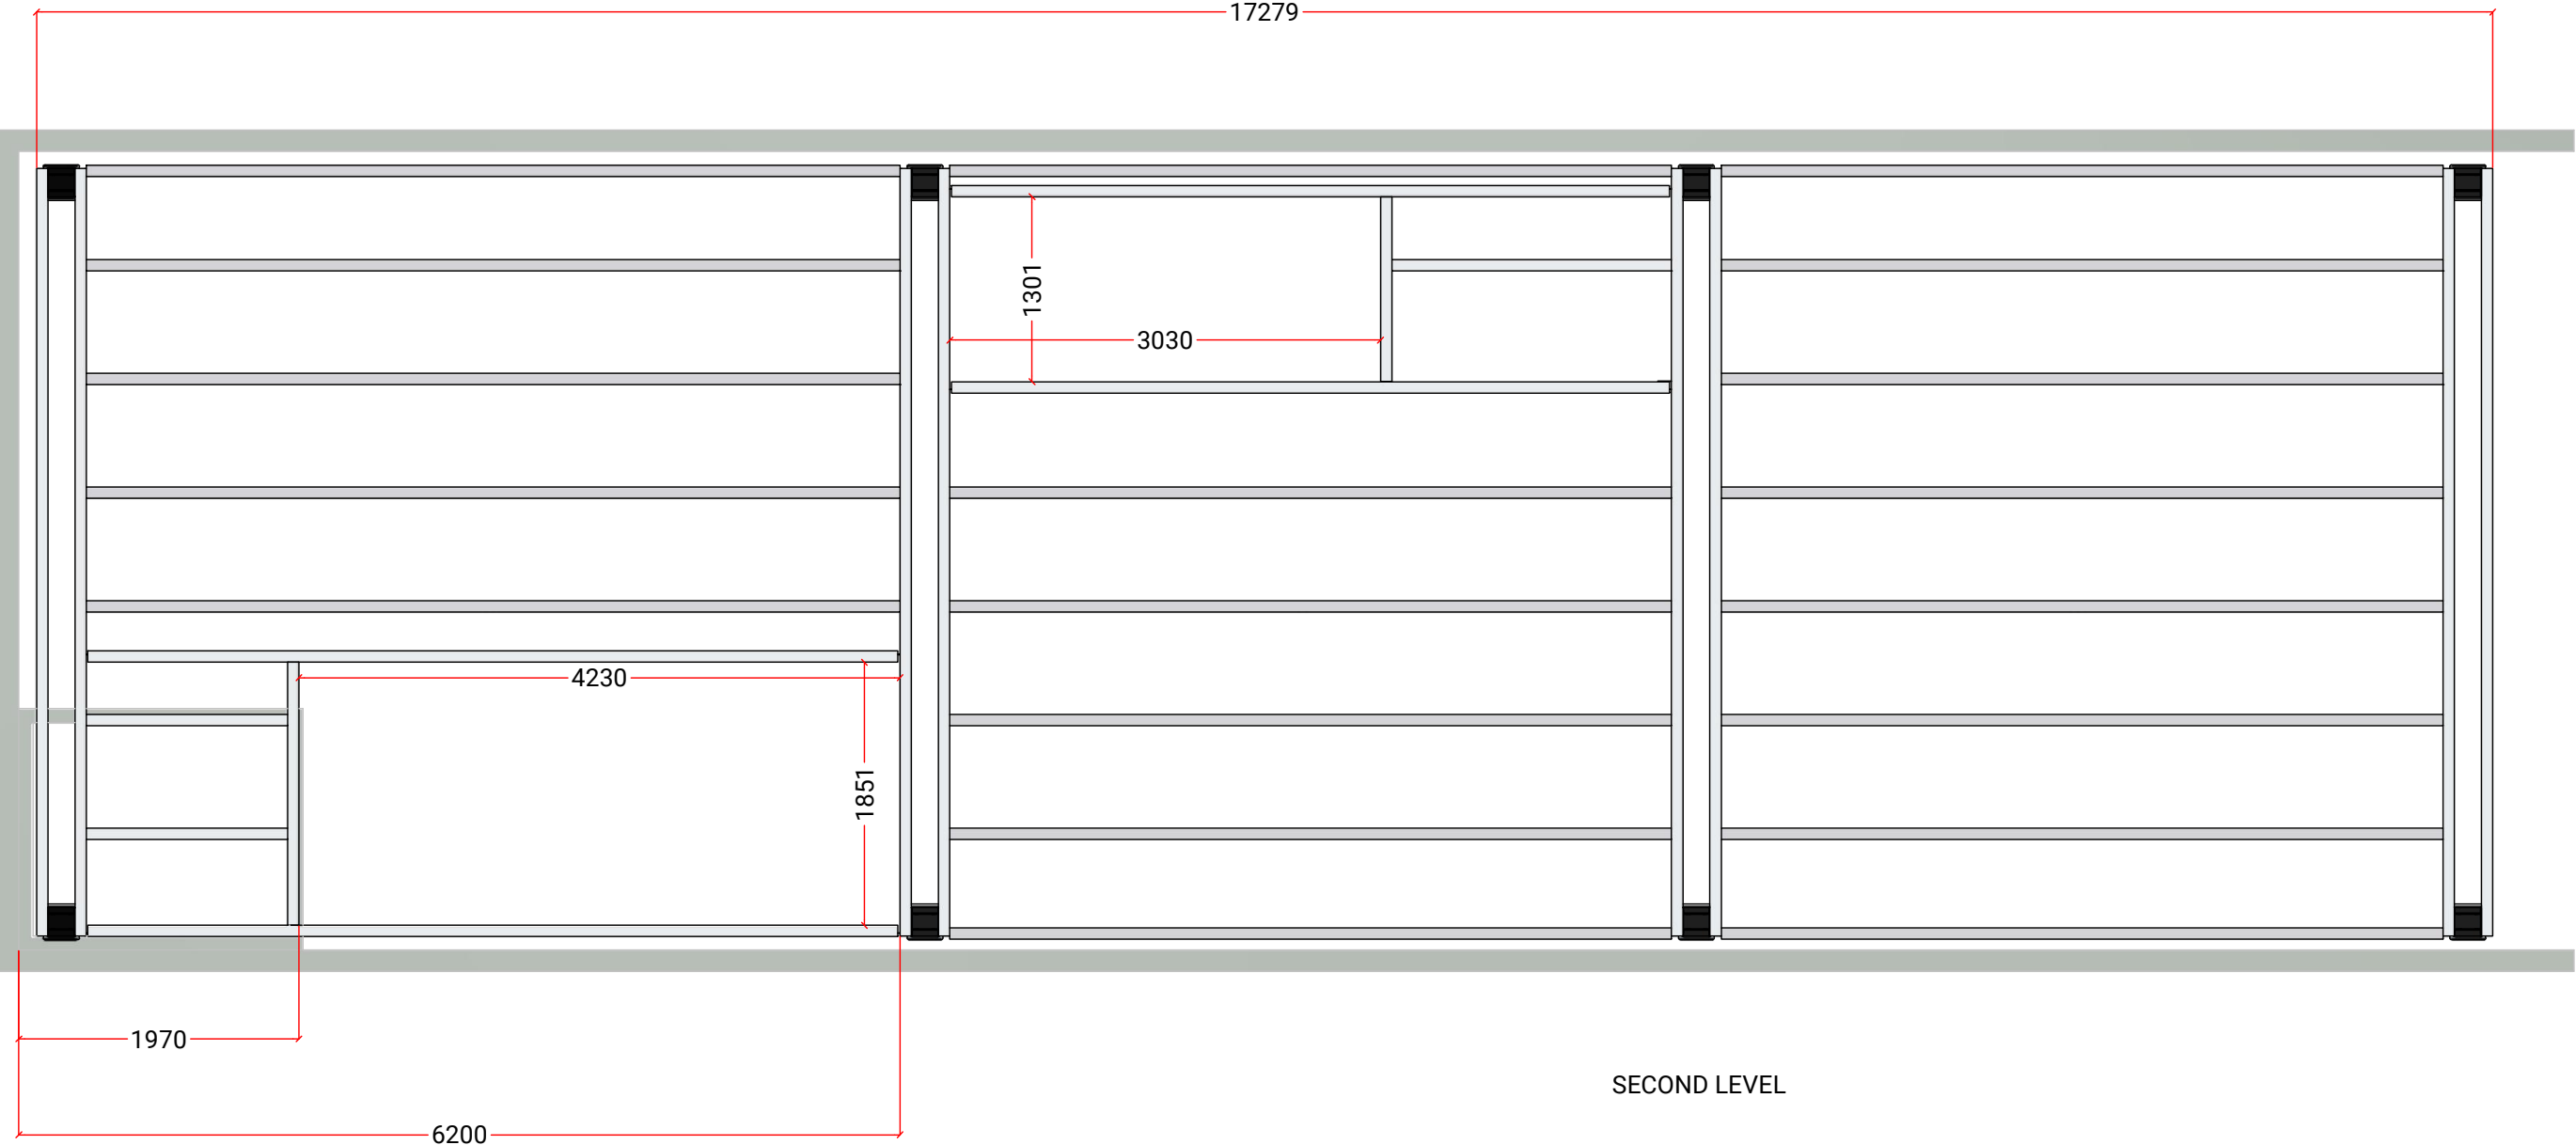

SECOND LEVEL

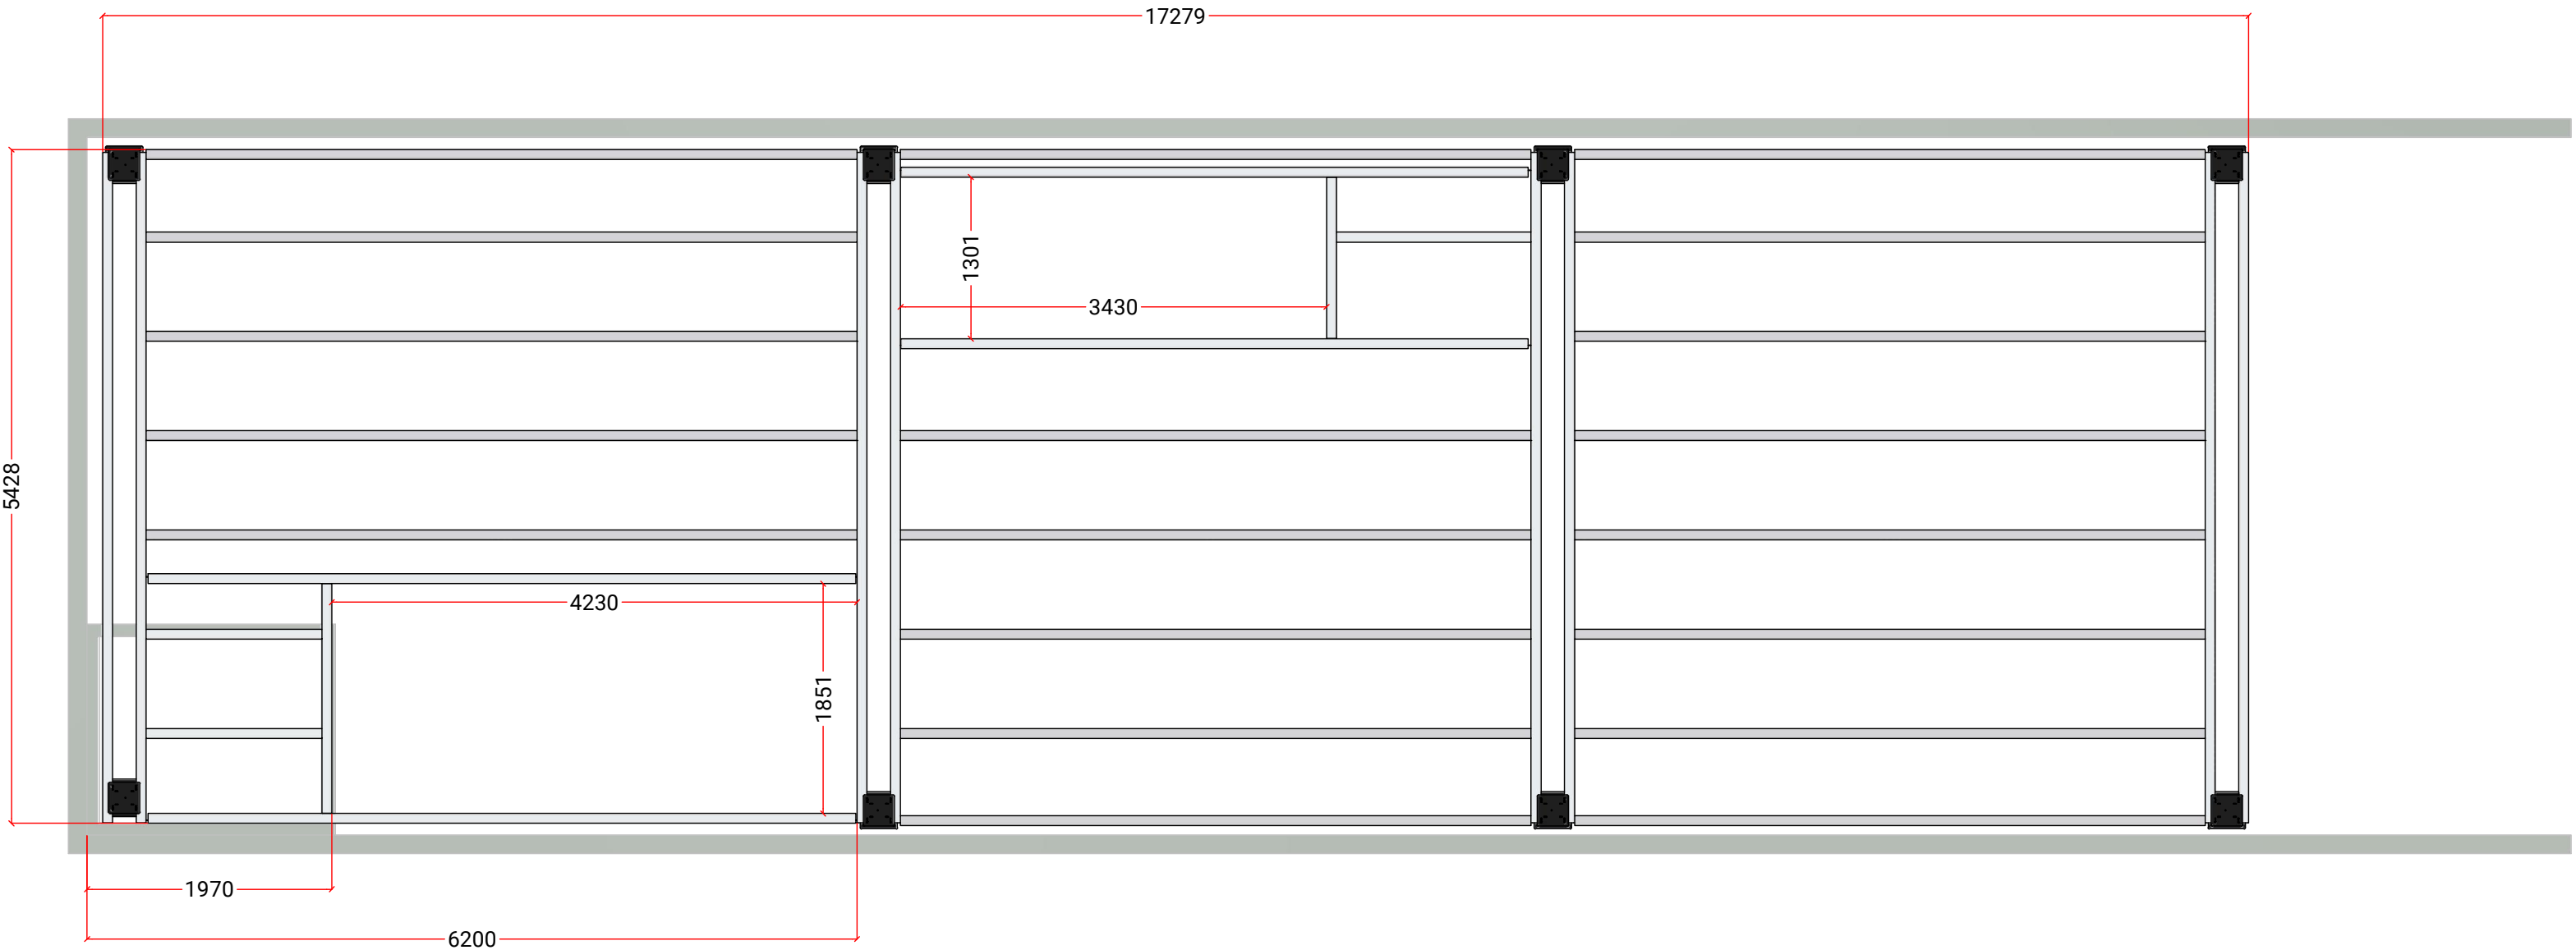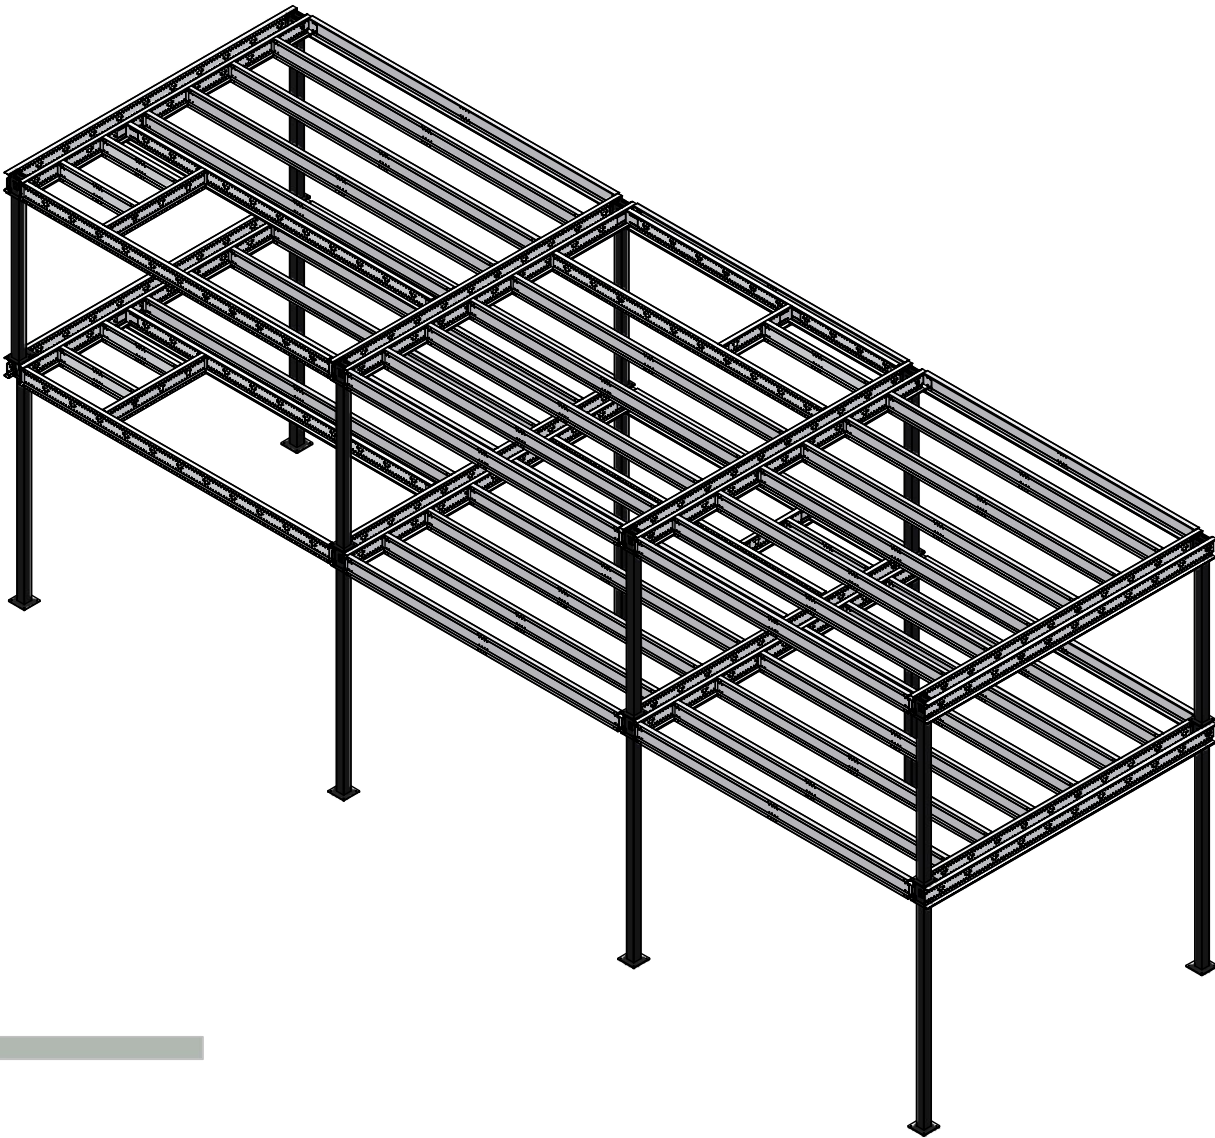

FIRST LEVEL

Customer: SVELT		Ref:	SO-3316-25
Project: Vicino 3		Date:	21/10/2025
P3 - Beams drawing			
Scale 1 : 50			