

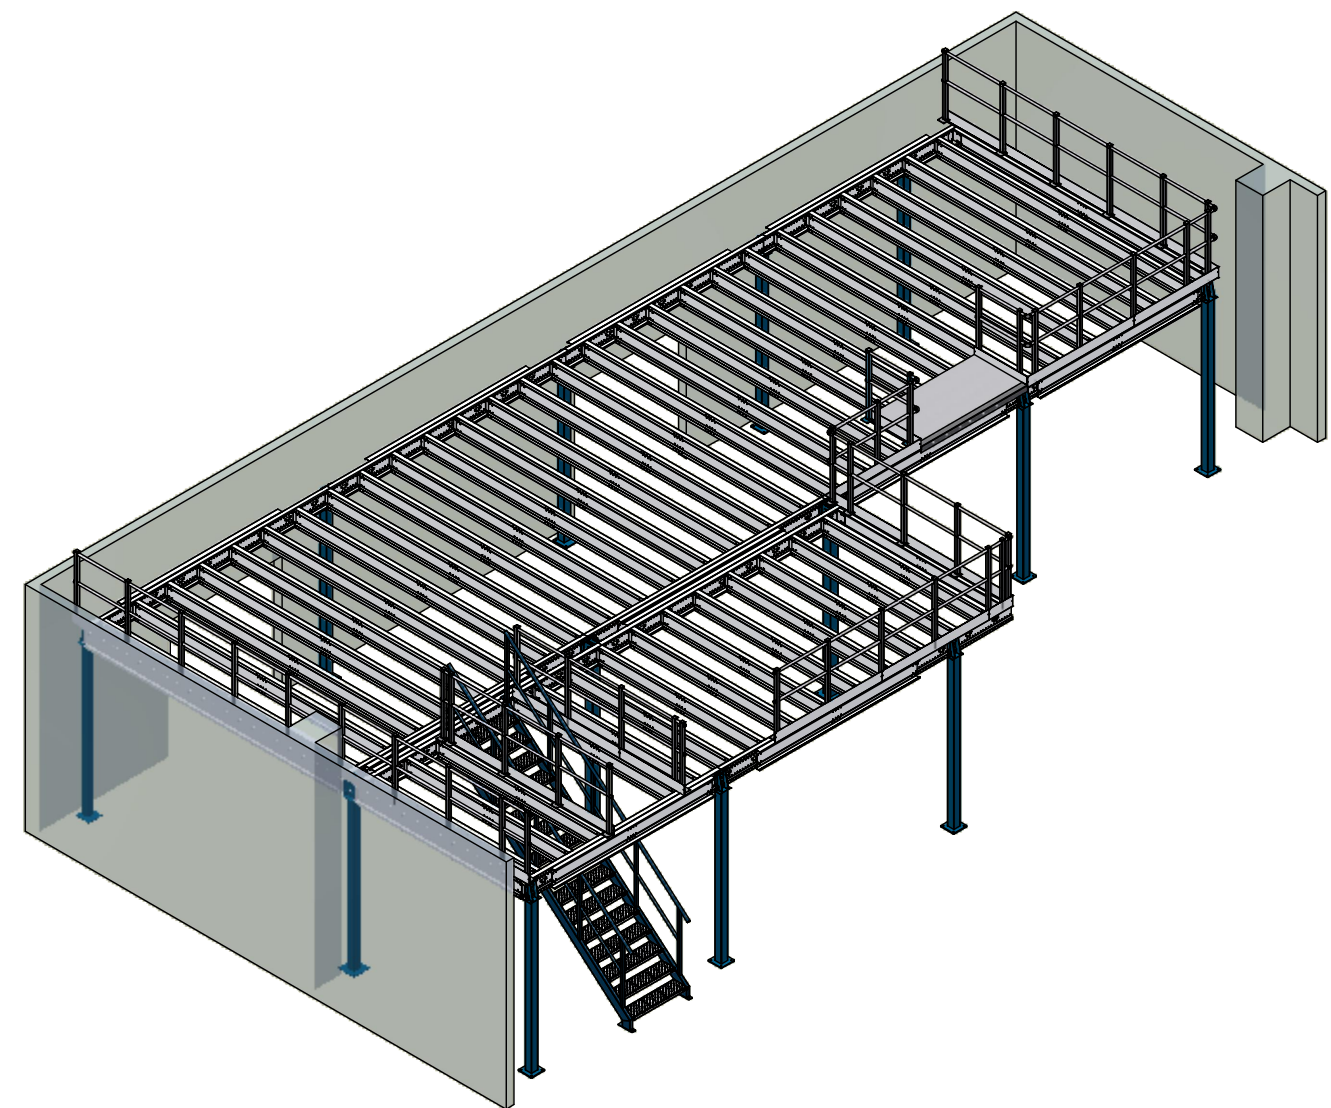
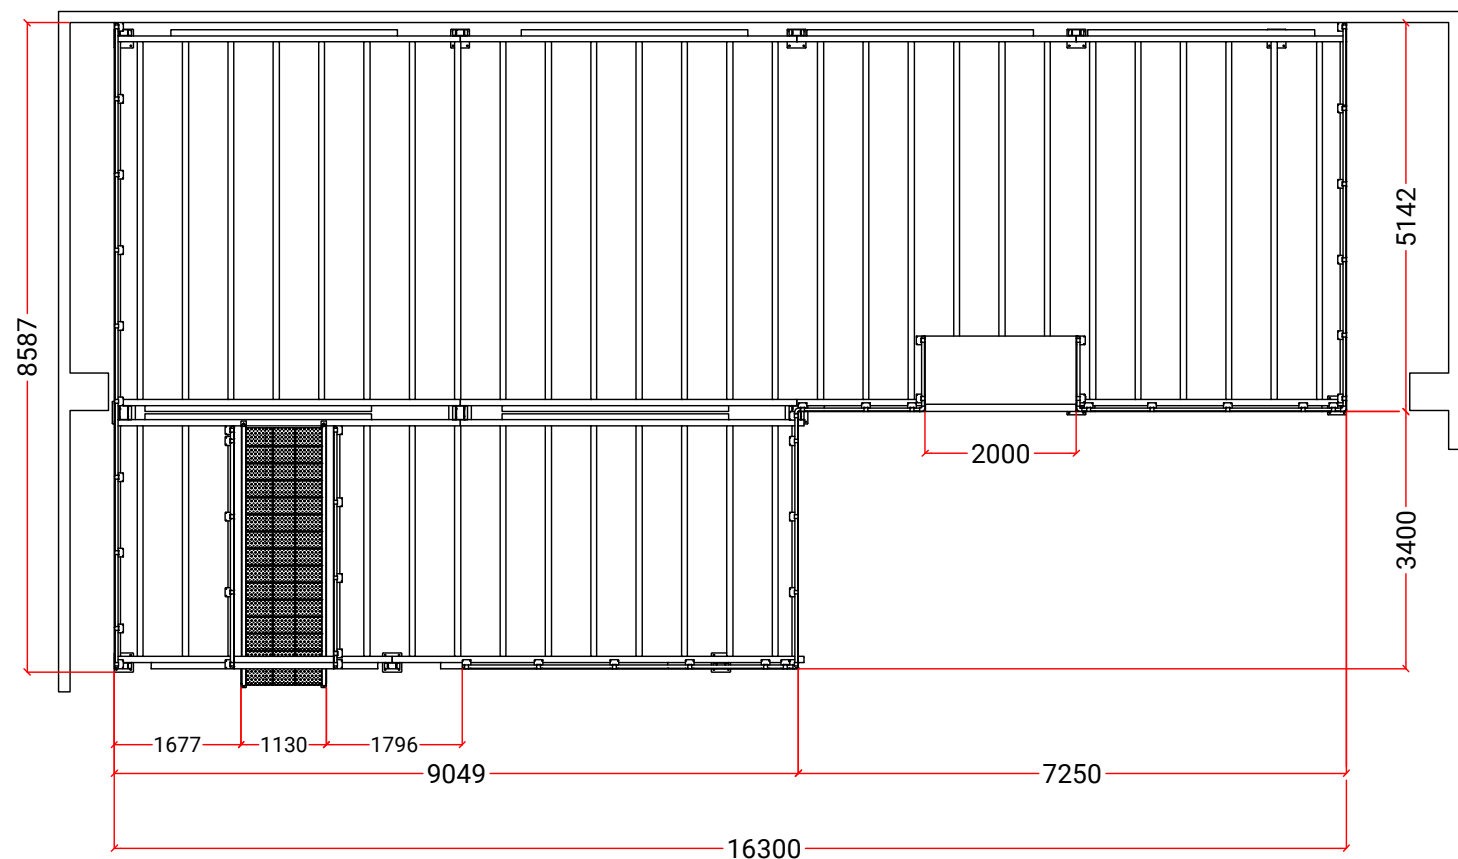
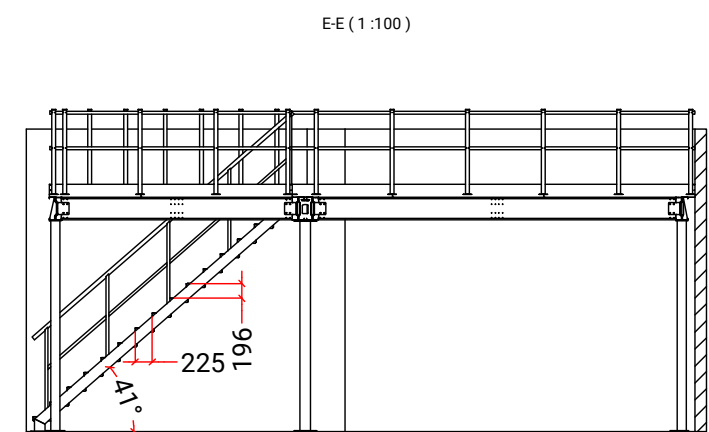
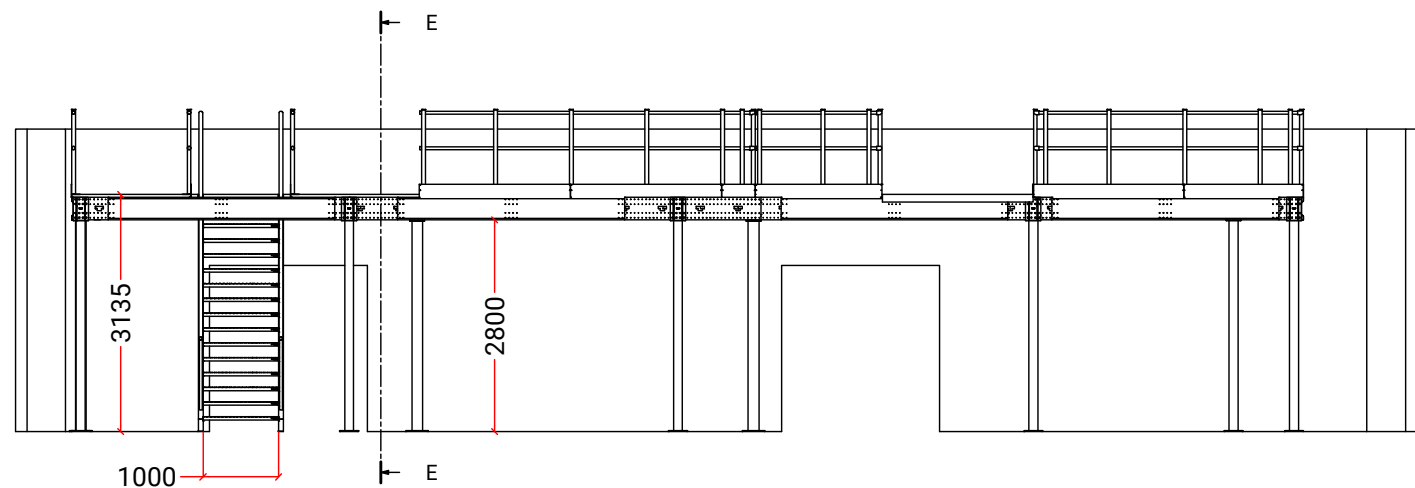


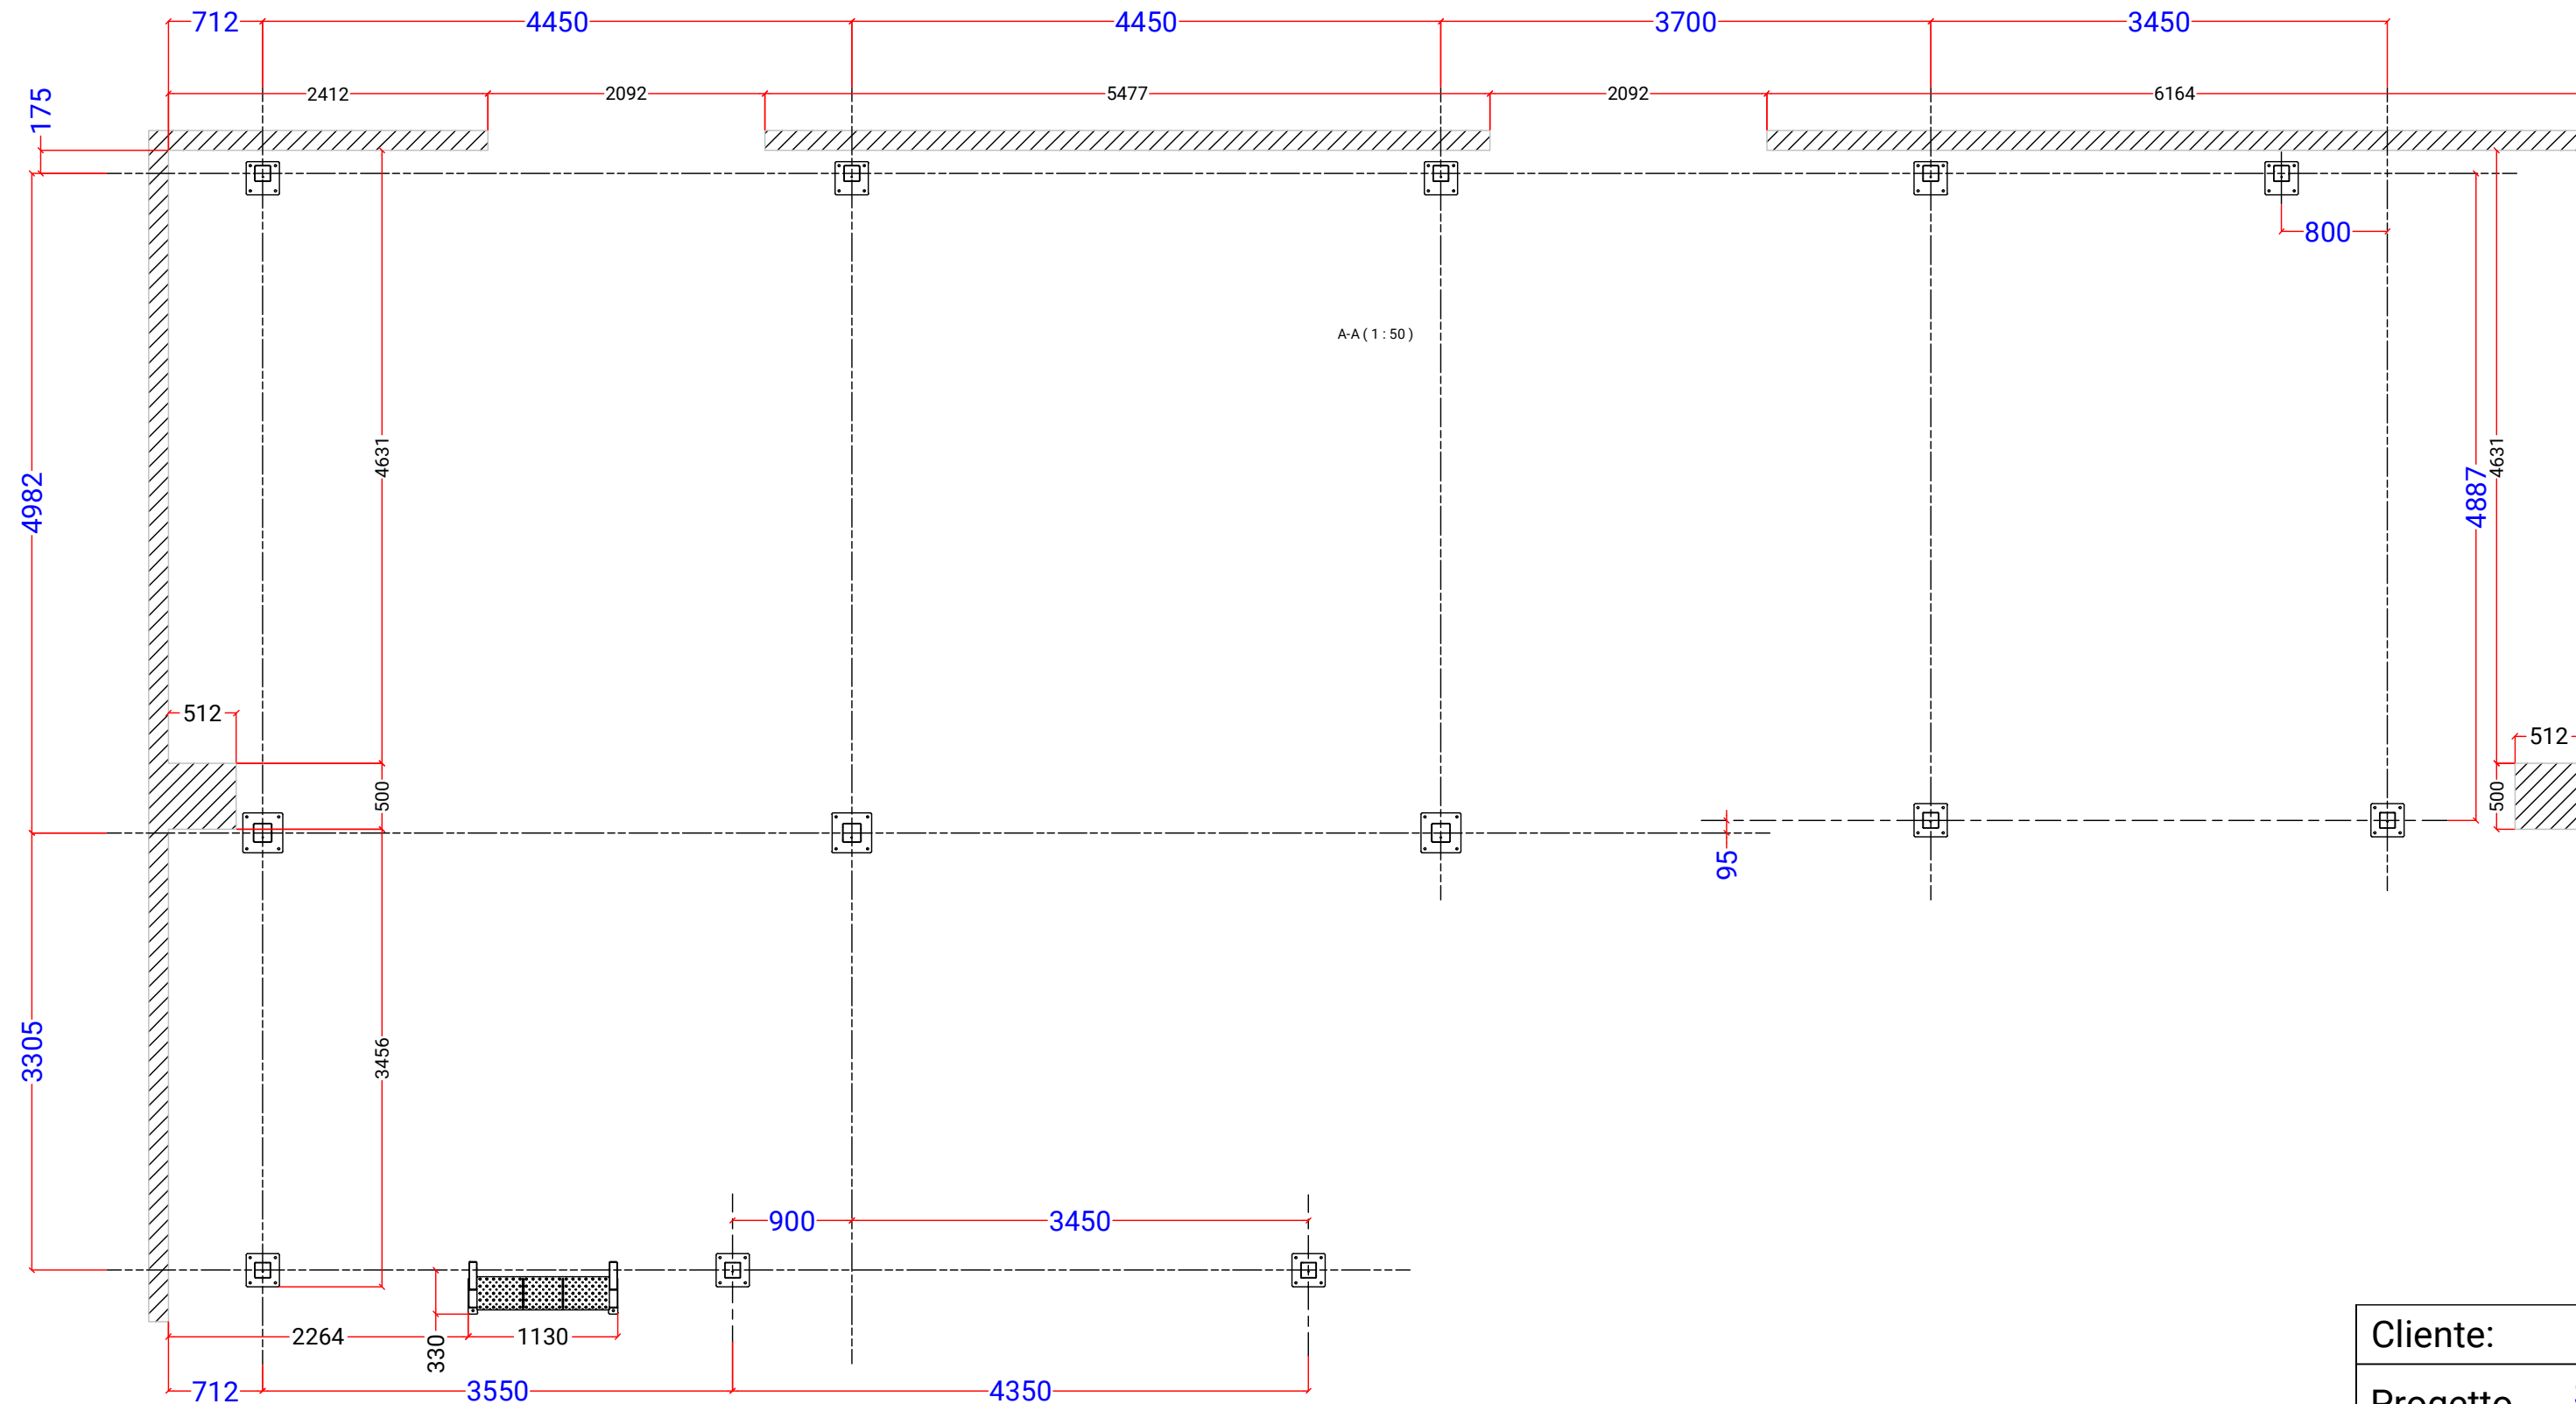


PIANTA 1ª	Superficie (m²)	114	Cliente:	Ref: SO/0954/25
Altezza totale (mm)	3135	Altezza libera (mm)	2800	Progetto: SOPPALCO
Portata (kg/m²)	500	Flessione	L/300	Data: 02/04/2025
Pallet (kg)	500	scala 1:100		
Piano portante	Pavimento strutturale P5 (35 mm)			

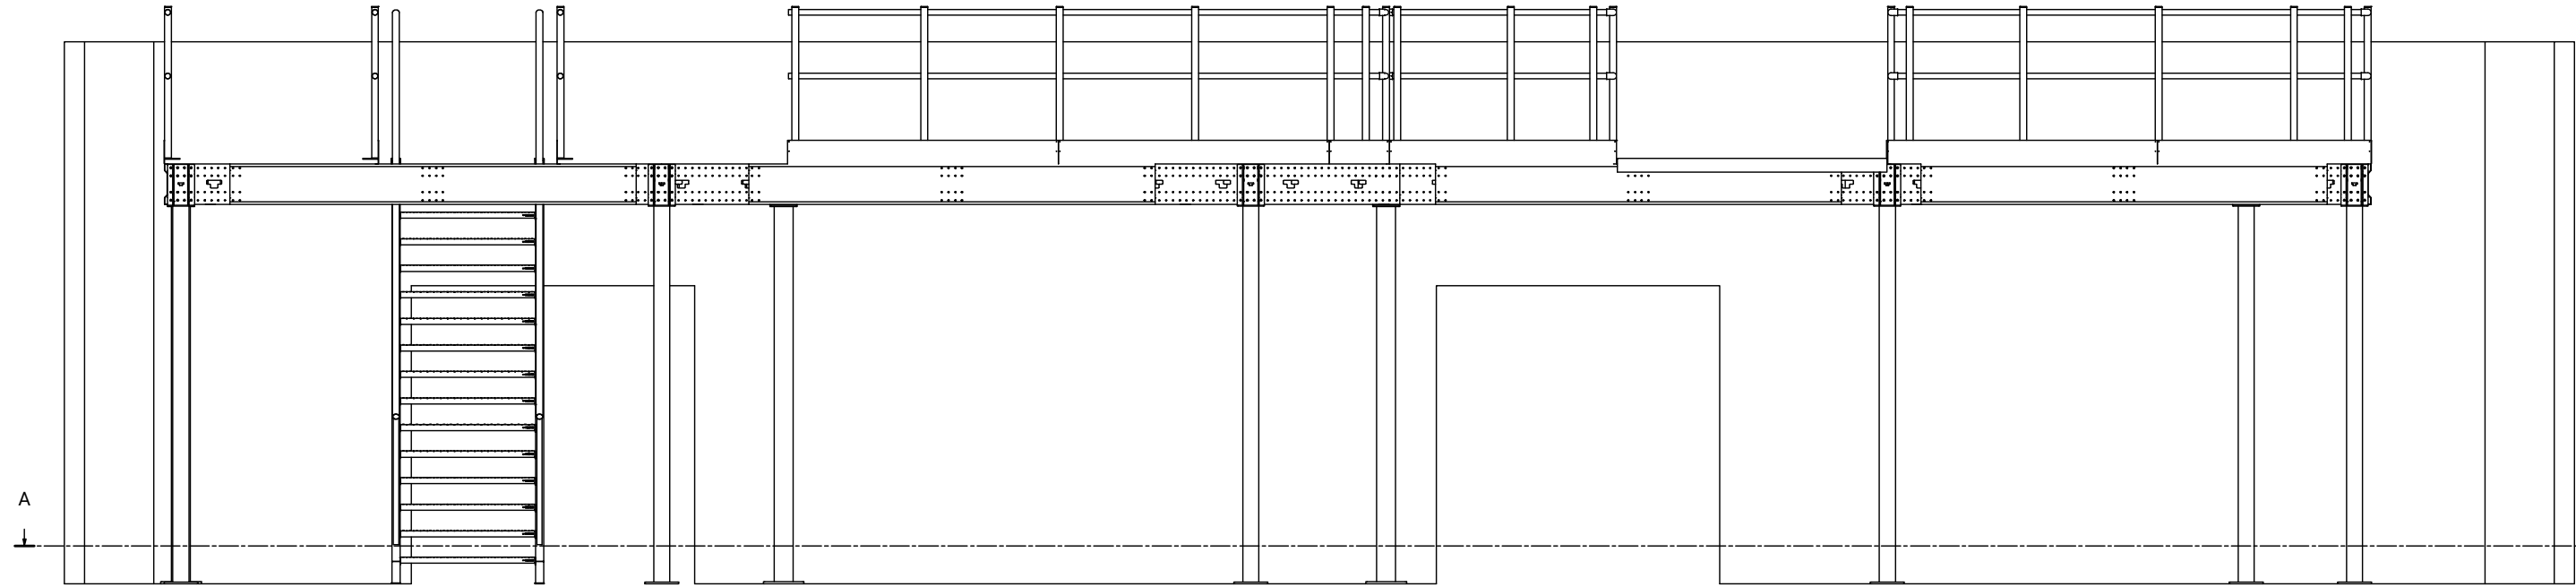

CTDAD	DESCRIZIONE
90	TO.P20.1
0	P20 - 4600
0	P _
12	R15 - 3000
0	S15 - 4650
0	S15 - 4650
0	S15 - 4745
5	P A
3	P B
5	P C

Cliente:	Ref:	SO/0954/25	
Progetto	SOPPALCO	Data:	02/04/2025
Escala			
1 : 50			

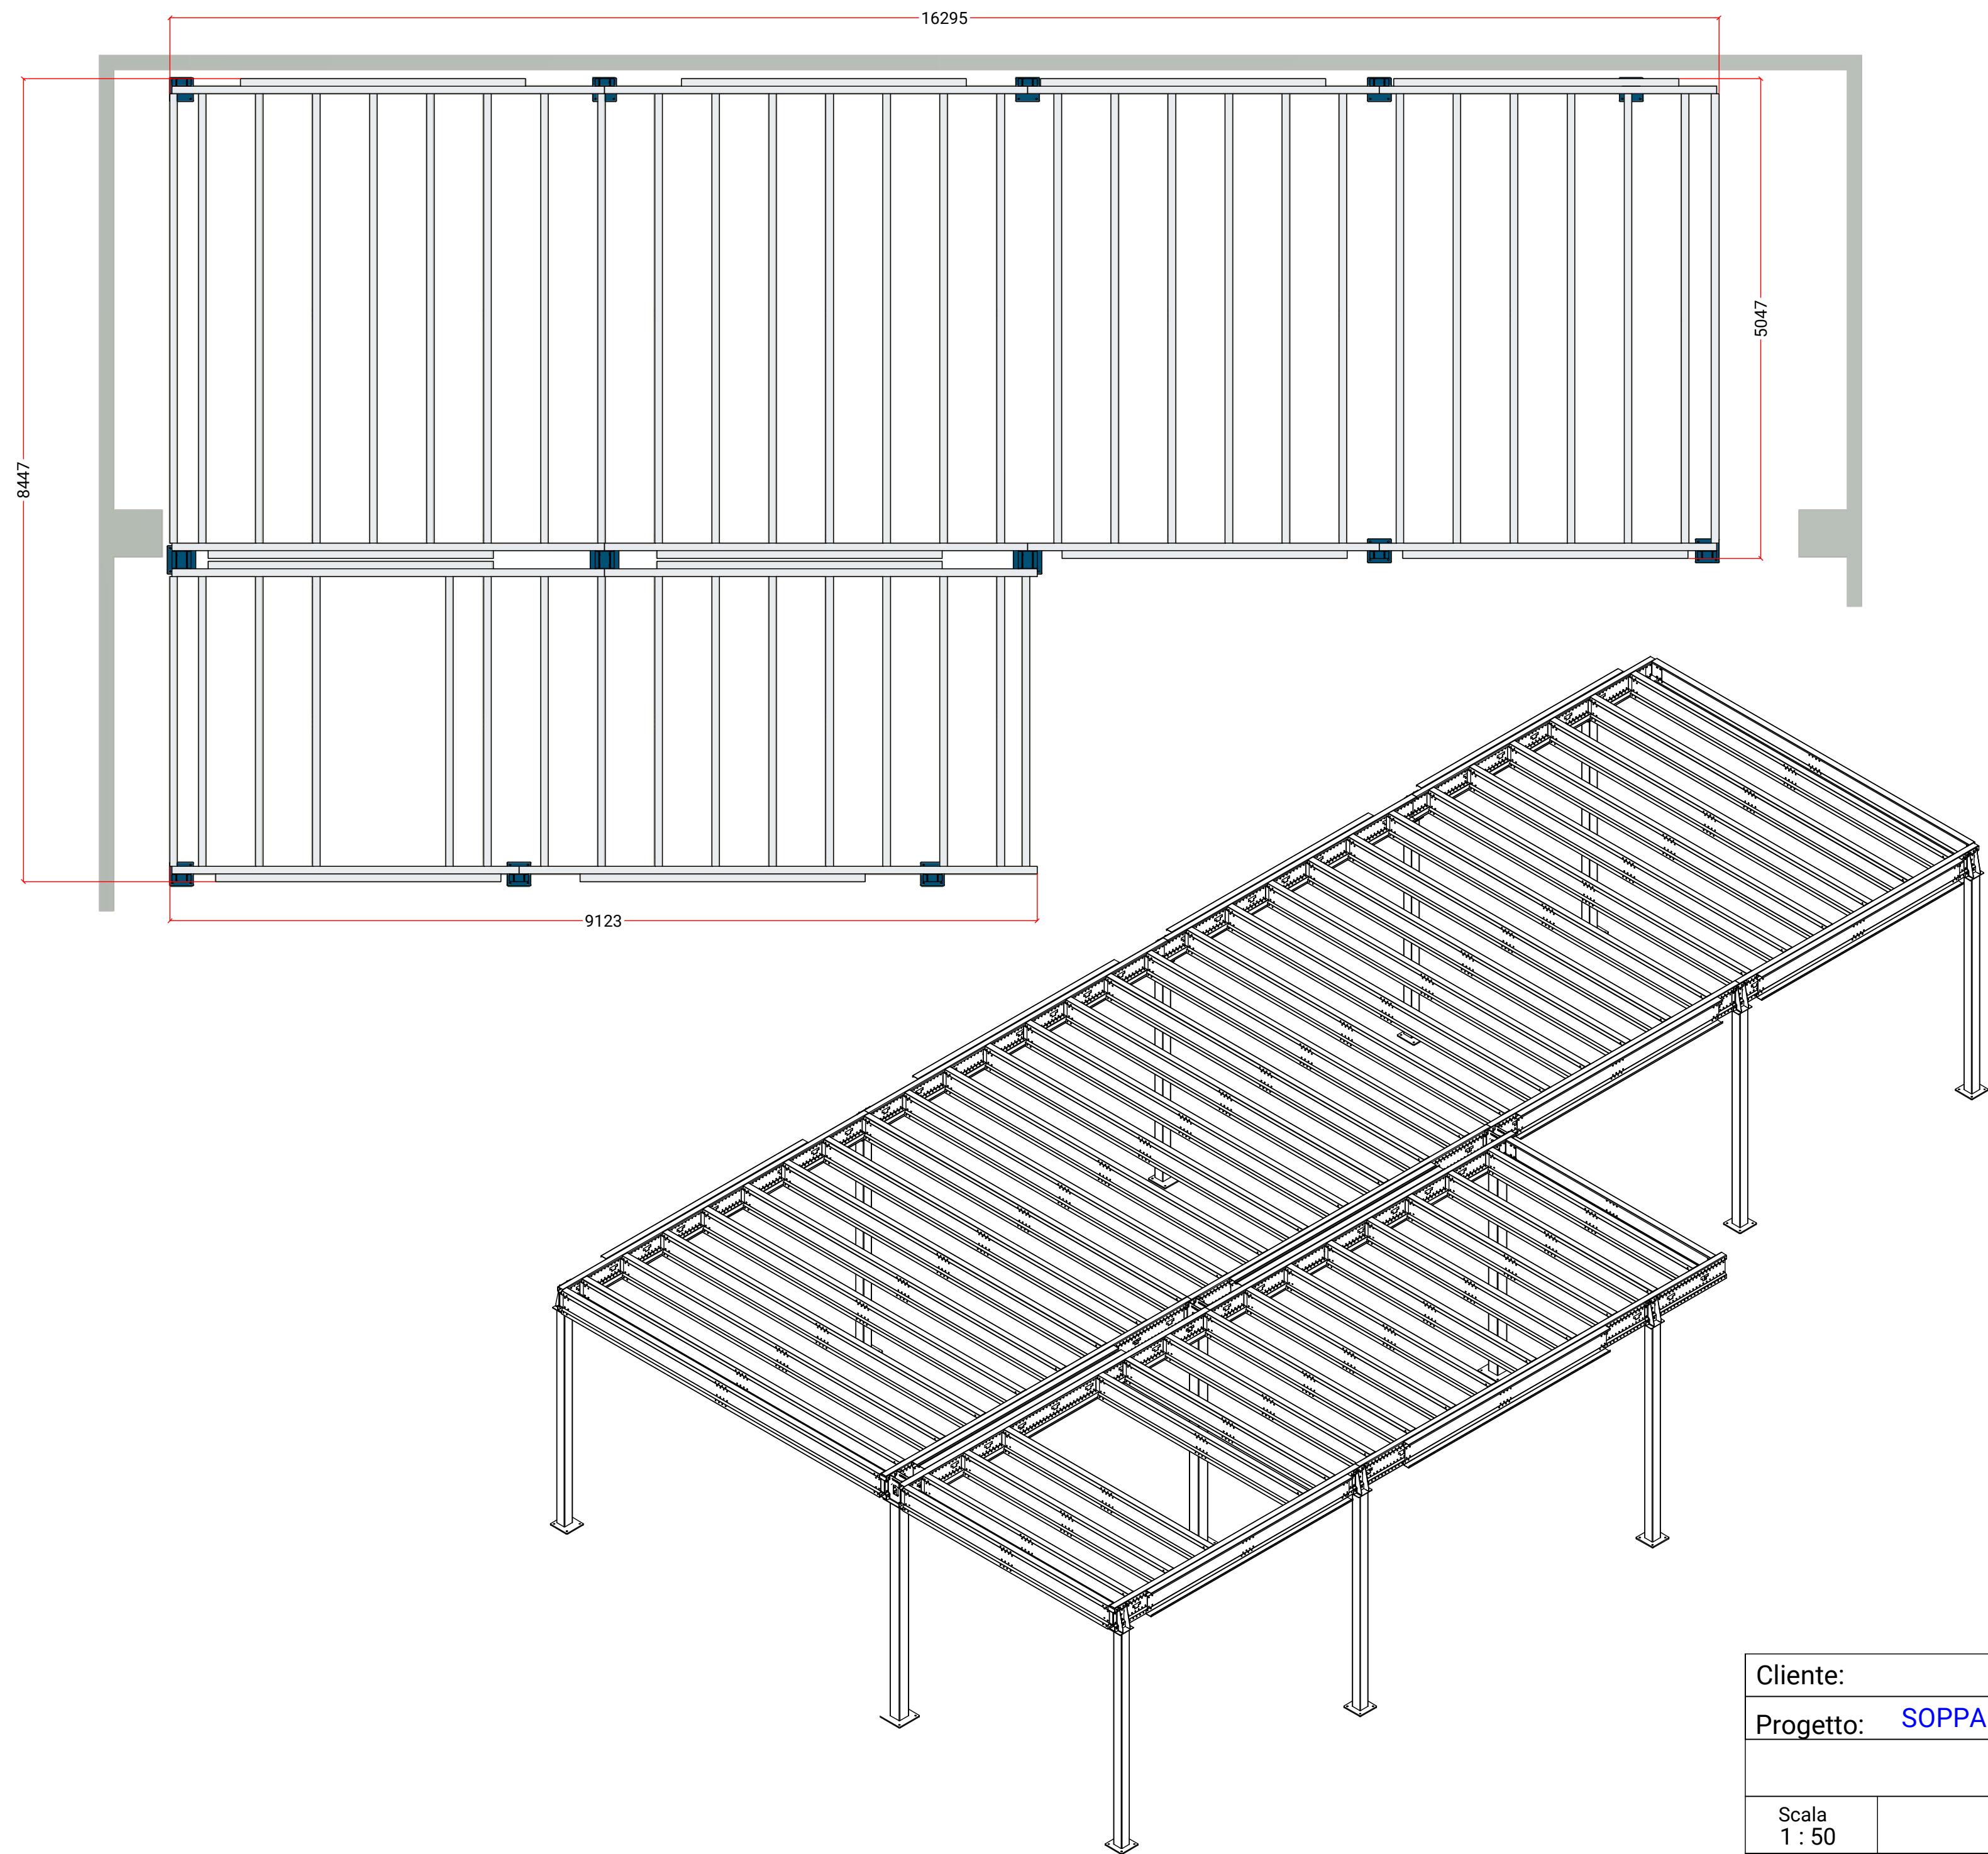

Cliente:		Ref:	SO/0954/25
Progetto: SOPPALCO		Data:	02/04/2025
Scala 1 : 50			